

Main Hall



CAFETERIA ROOM

RETRACTABLE DOORS

HALLWAY

KITCHEN DOOR

KITCHEN OPENING

#18
10X3.6

#24
8X8

#25
8X8

#19
10X6

#23
8X8

#22
8X8

#21
8X8

#20
8X8


EXIT →

WINDOW

5'0" 4'0"

39'-4"

SCALE 1/4" = 1'-0"

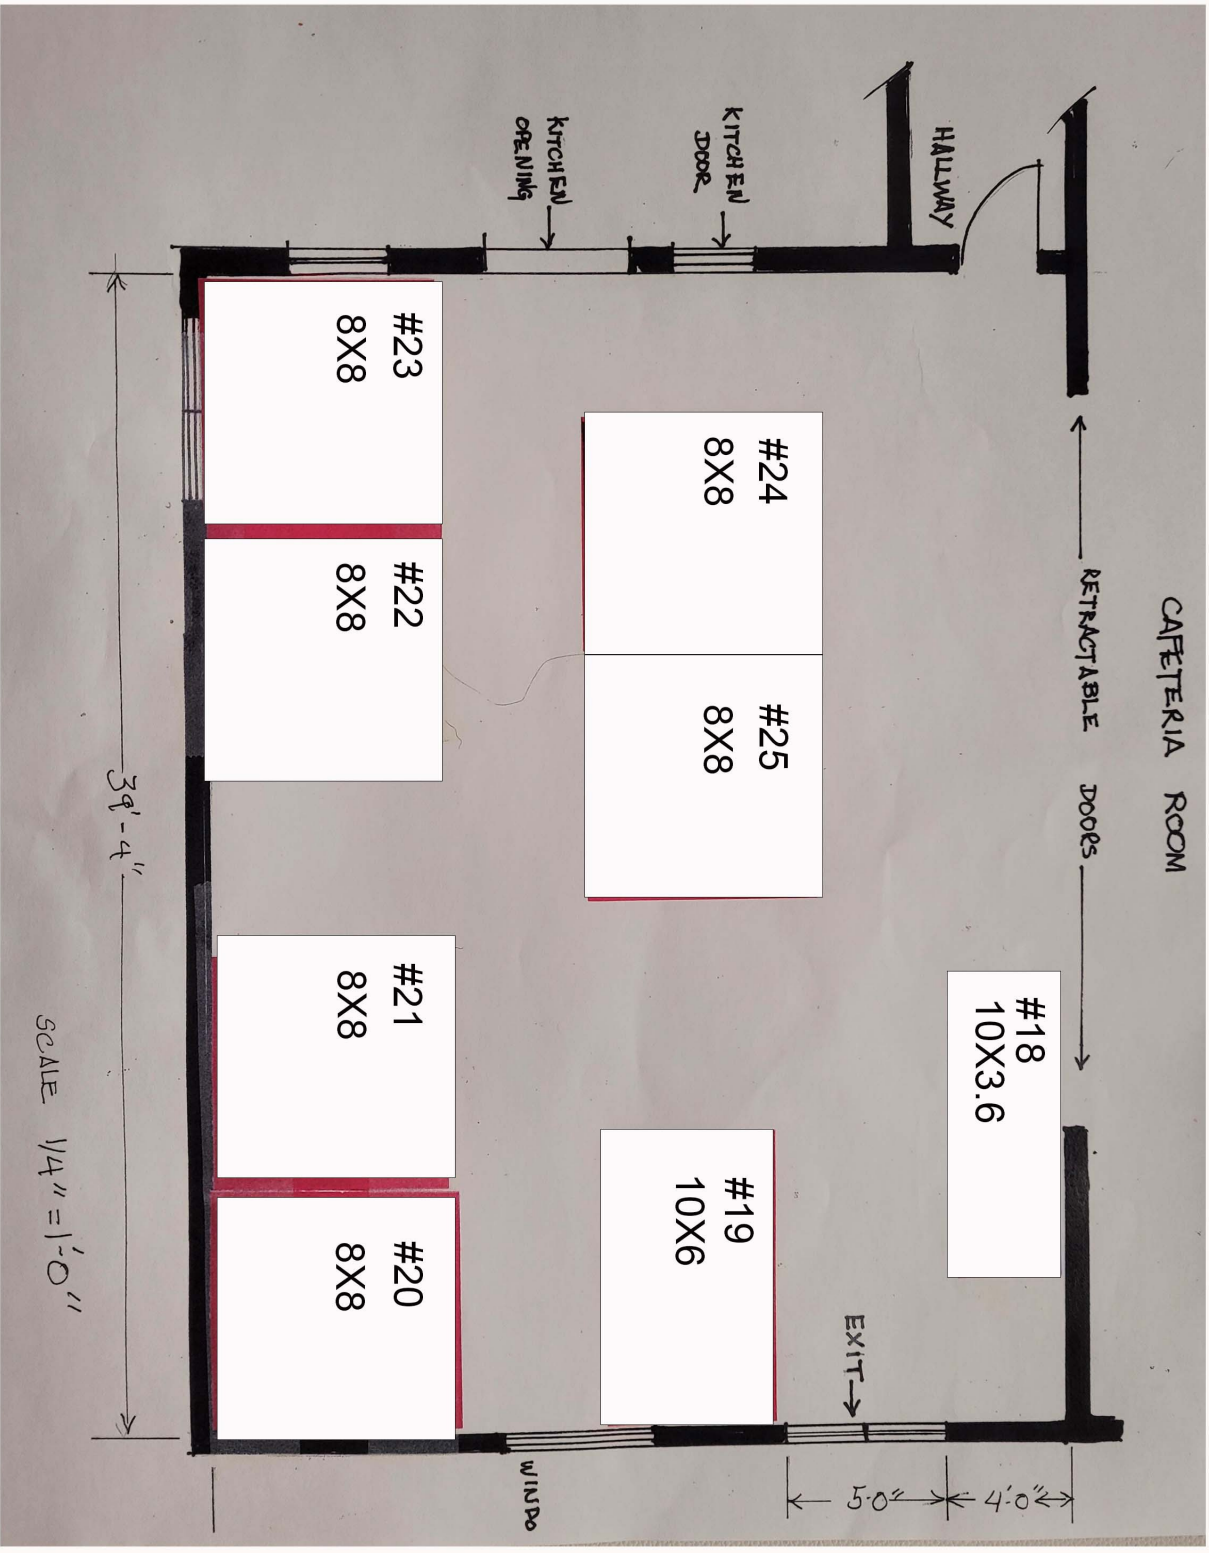

BOARD ROOM

